

AMERICAN HYDROTECH, INC.




GARDEN  
ROOF  
ASSEMBLY

	OPTIMAL EXPANSION
CELL WIDTH	13"
CELL LENGTH	10.5"
SECTION WIDTH	8.67'
SECTION LENGTH	13'-29.5'

NOTE:  
SECTION LENGTHS ARE  
DEPENDENT ON USE OF 18-,  
21-, 25-, OR 34-CELL PANELS.

ALL PANELS ARE 8 CELLS WIDE.

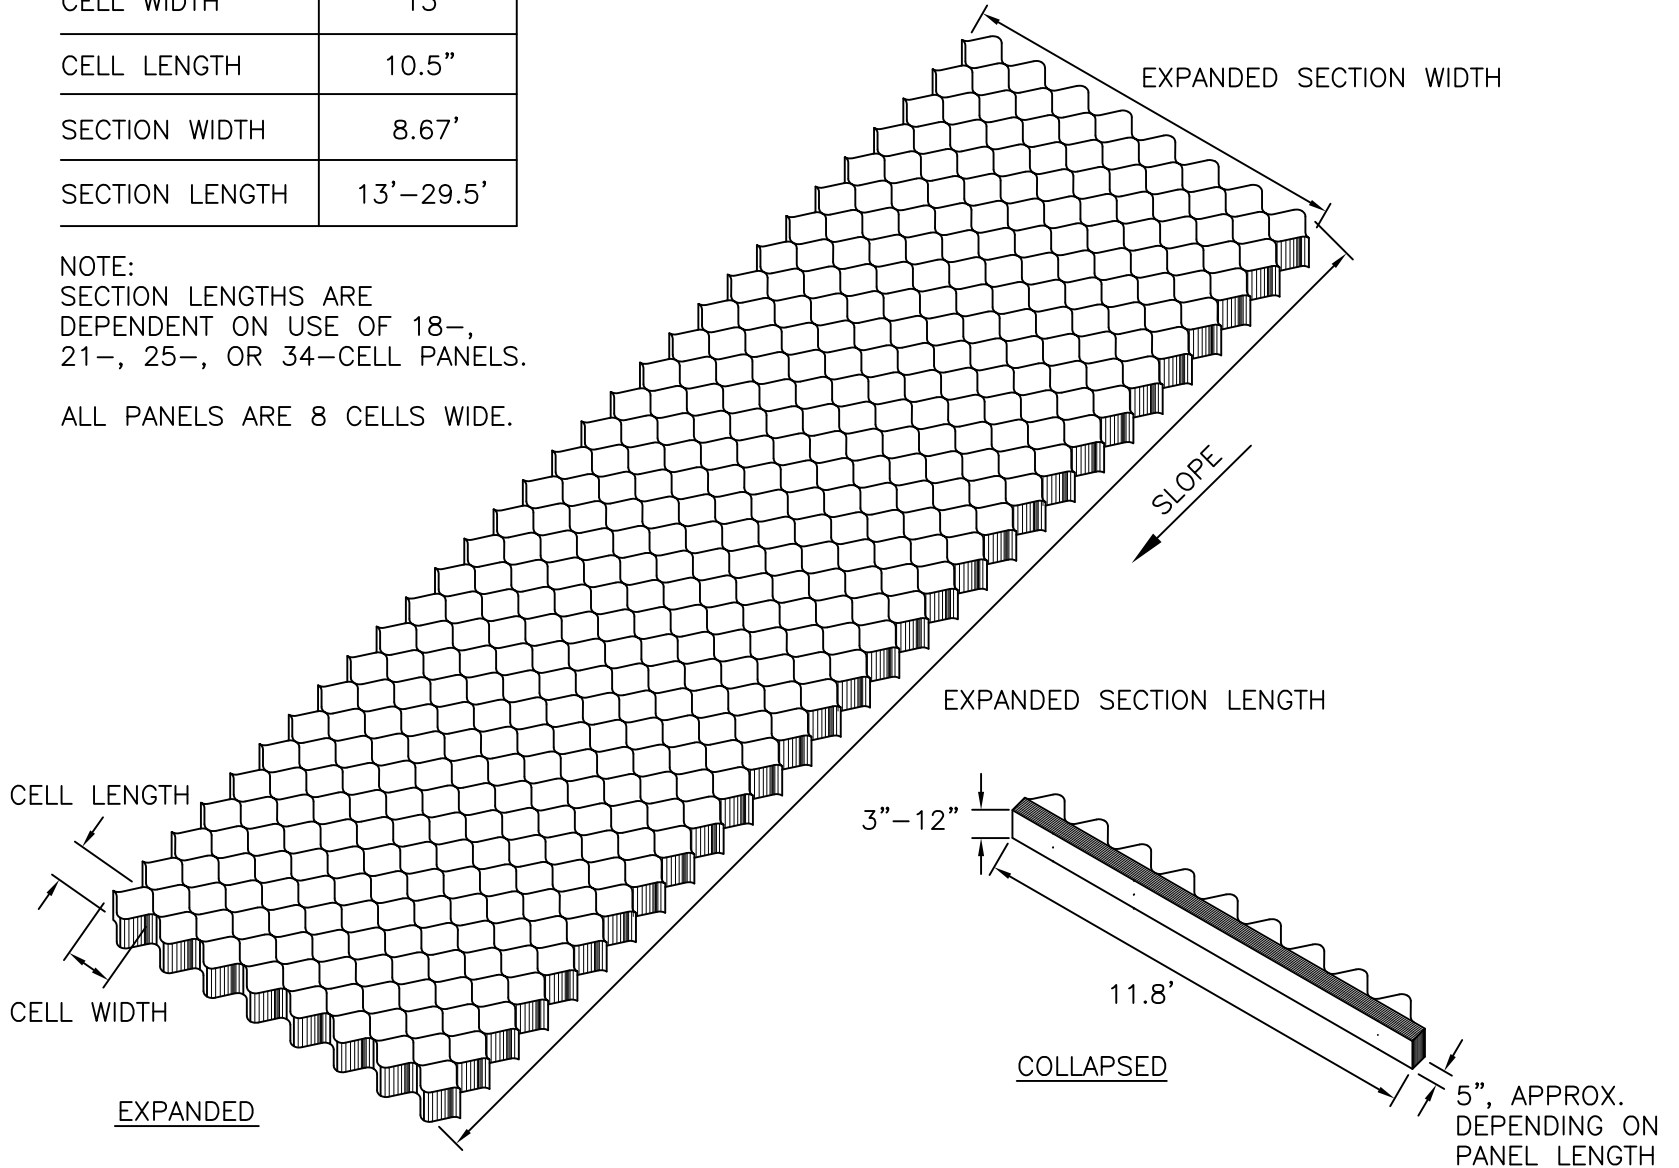

TYPICAL GARDEN NET  
SECTION DETAILS

NO SCALE

GN-1

5", APPROX.  
DEPENDENT ON  
PANEL LENGTH